



**STC  
60**

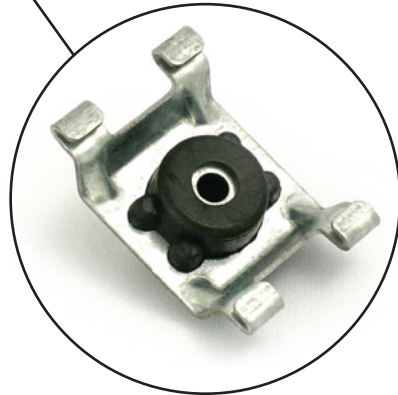

PLITEQ GENIECLIP

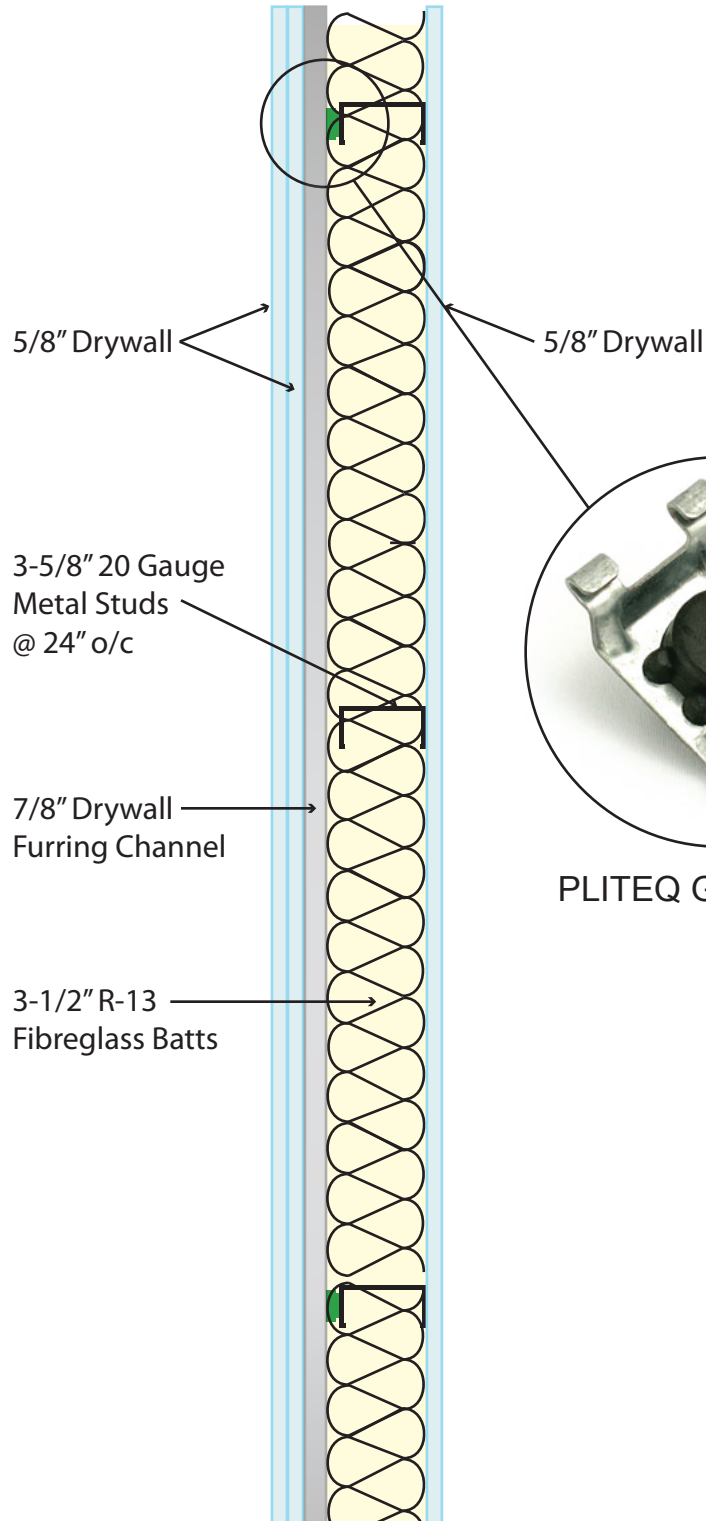

DWG: PT002



www.pliteq.com  
T. 416.449.0049 F. 416.849.0415  
1370 Don Mills Road Unit 300, Toronto, ON M3B 3N7

WALL CONSTRUCTION - METAL STUDS  
TEST NO. TL07-617  
DATE: February 1st, 2009.