


STC 57

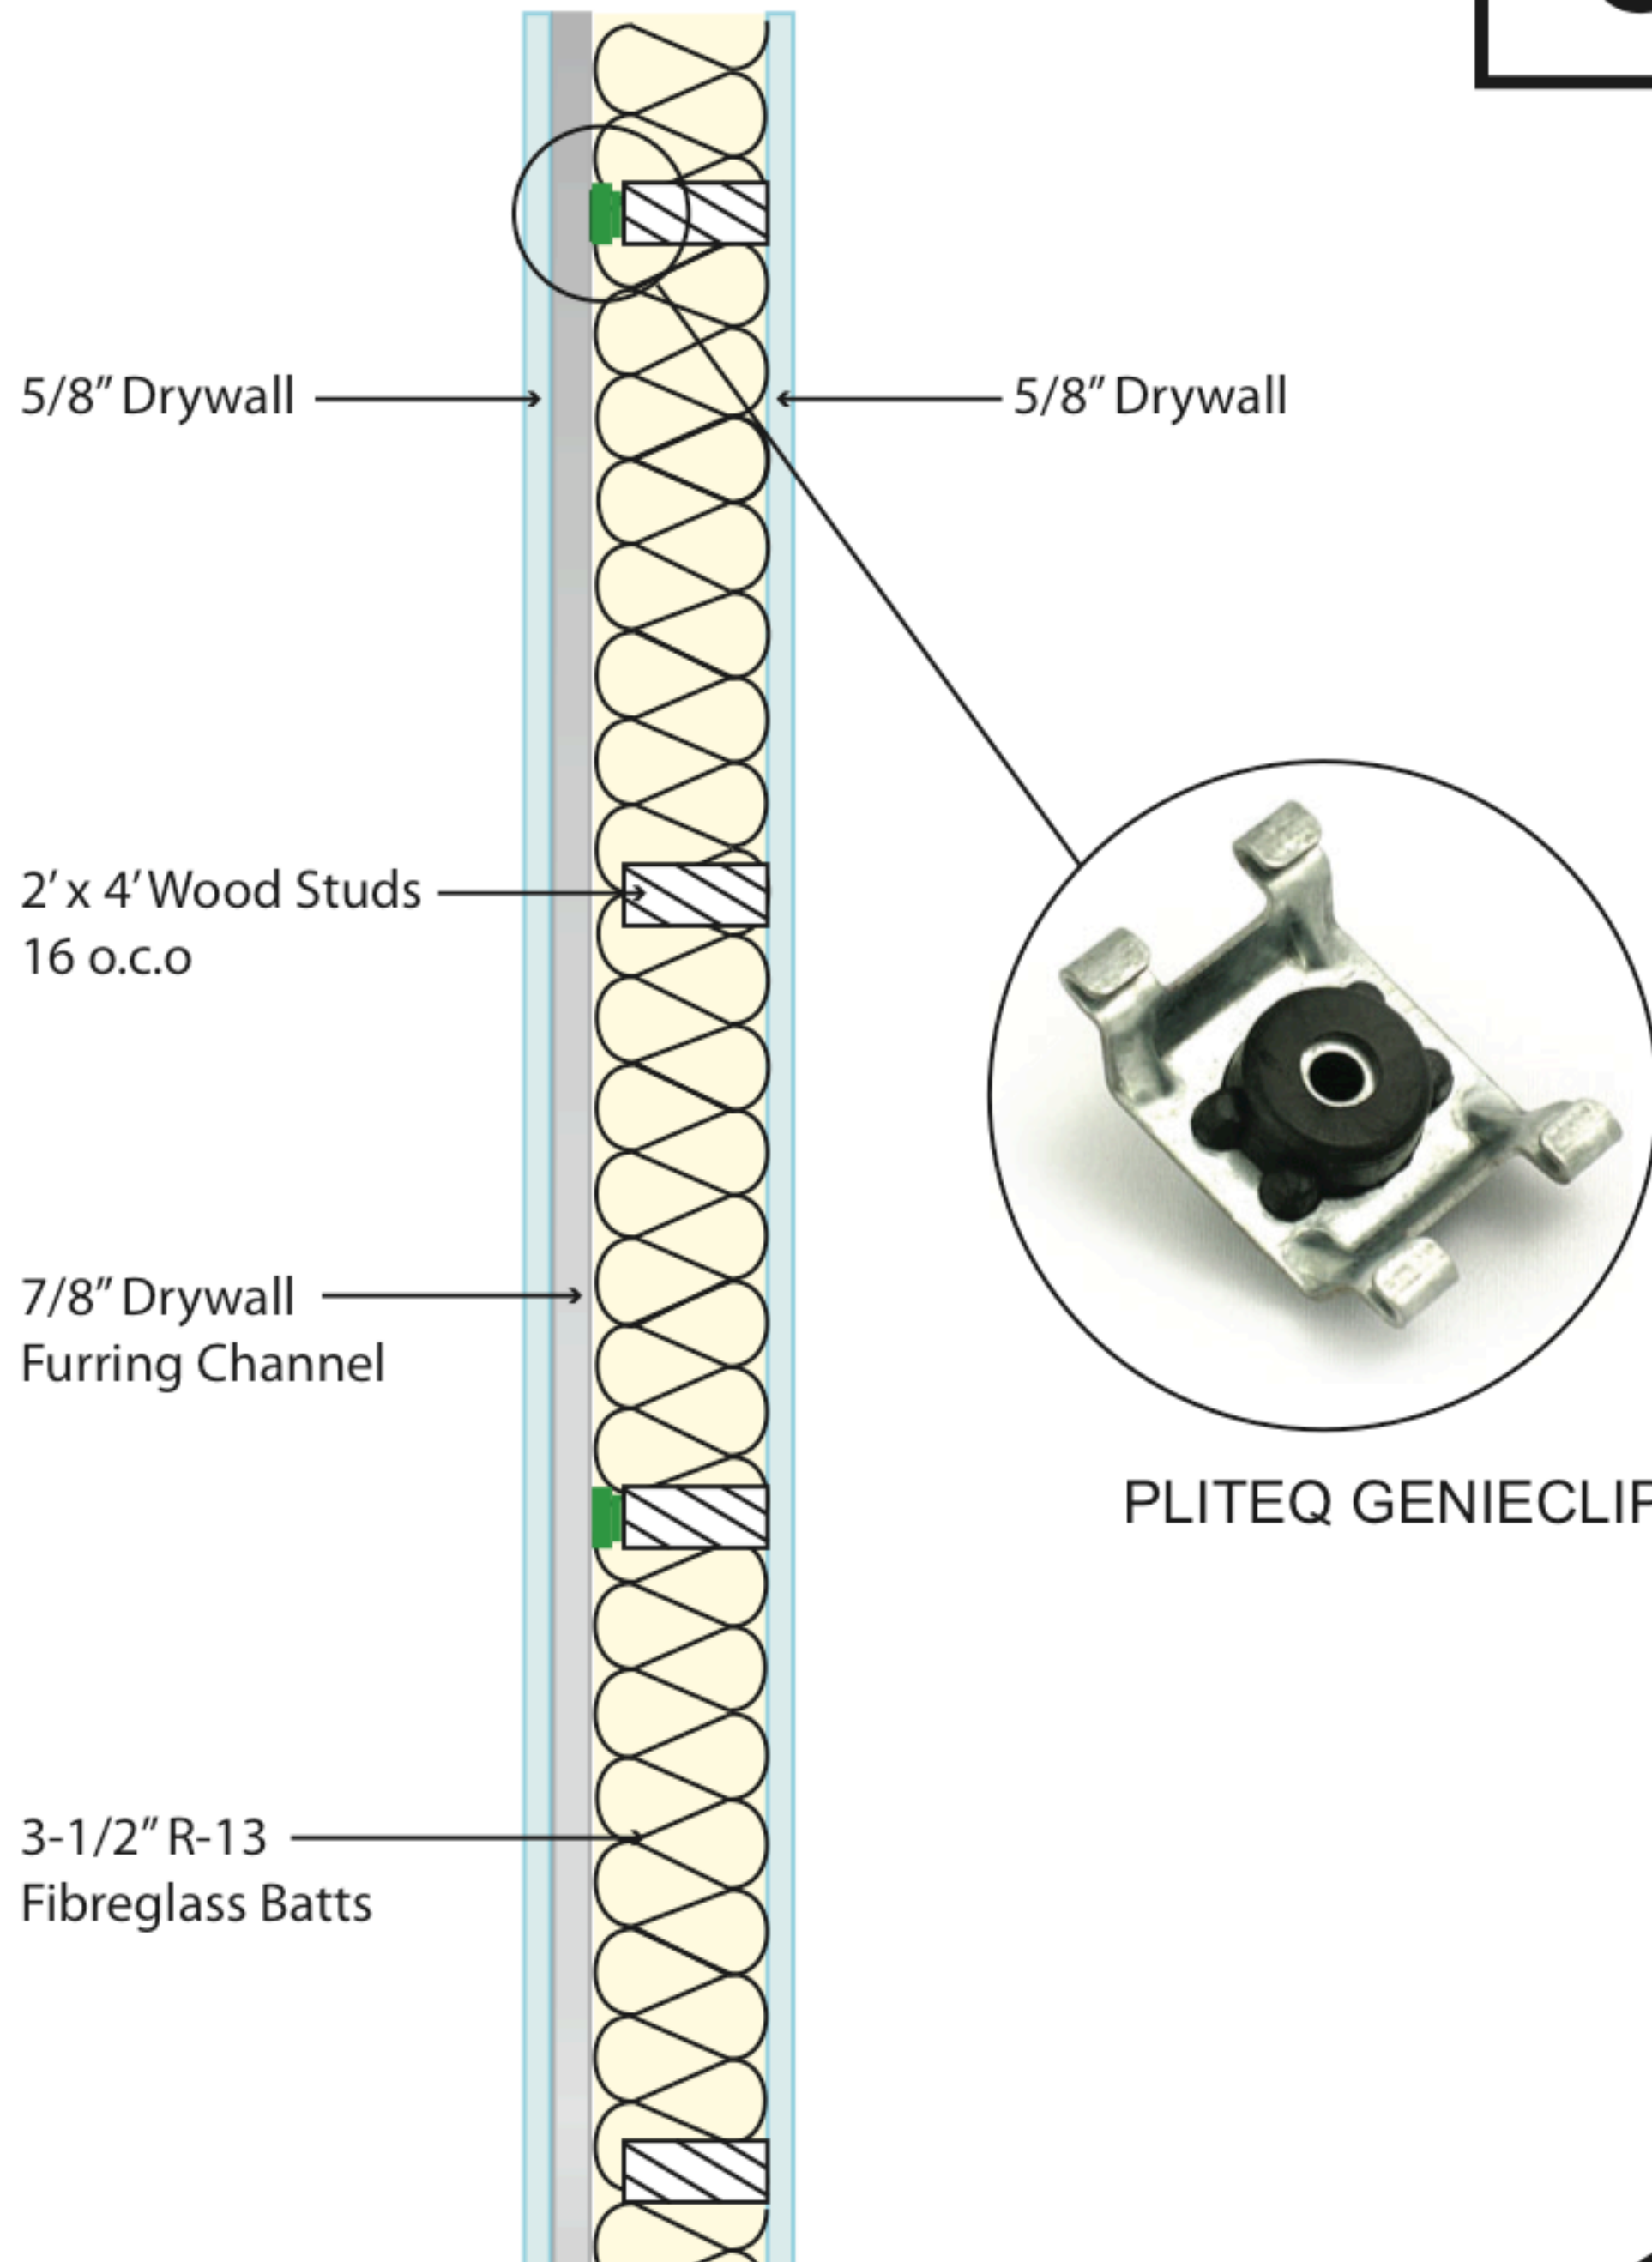

DWG: PT004



www.pliteq.com
T. 416.449.0049 F. 416.849.0415
1370 Don Mills Road Unit 300, Toronto, ON M3B 3N7

WALL CONSTRUCTION - WOOD STUDS
TEST NO. TL07-673
DATE: February 1st, 2009.