



**STC  
61**

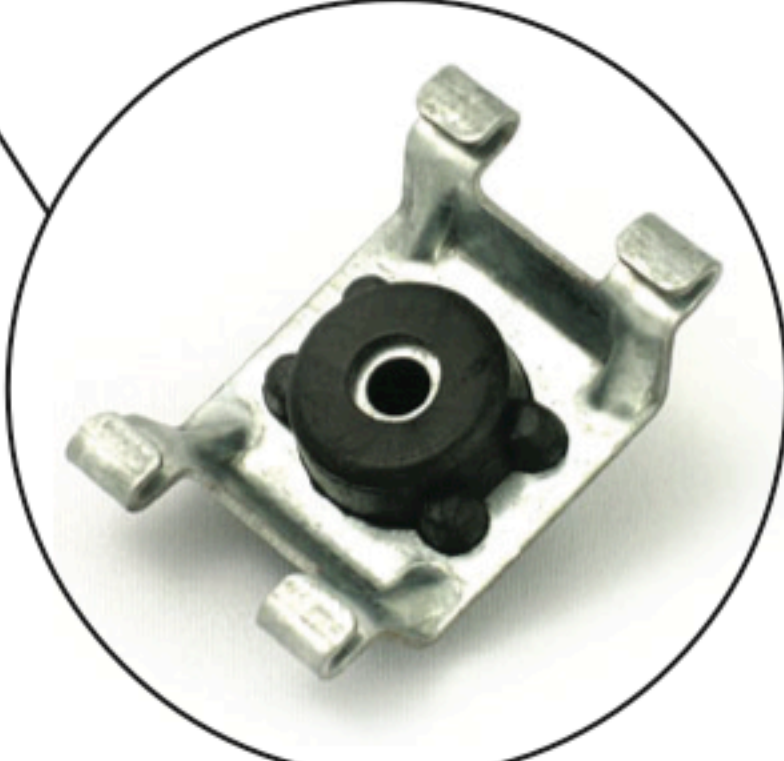

PLITEQ GENIECLIP

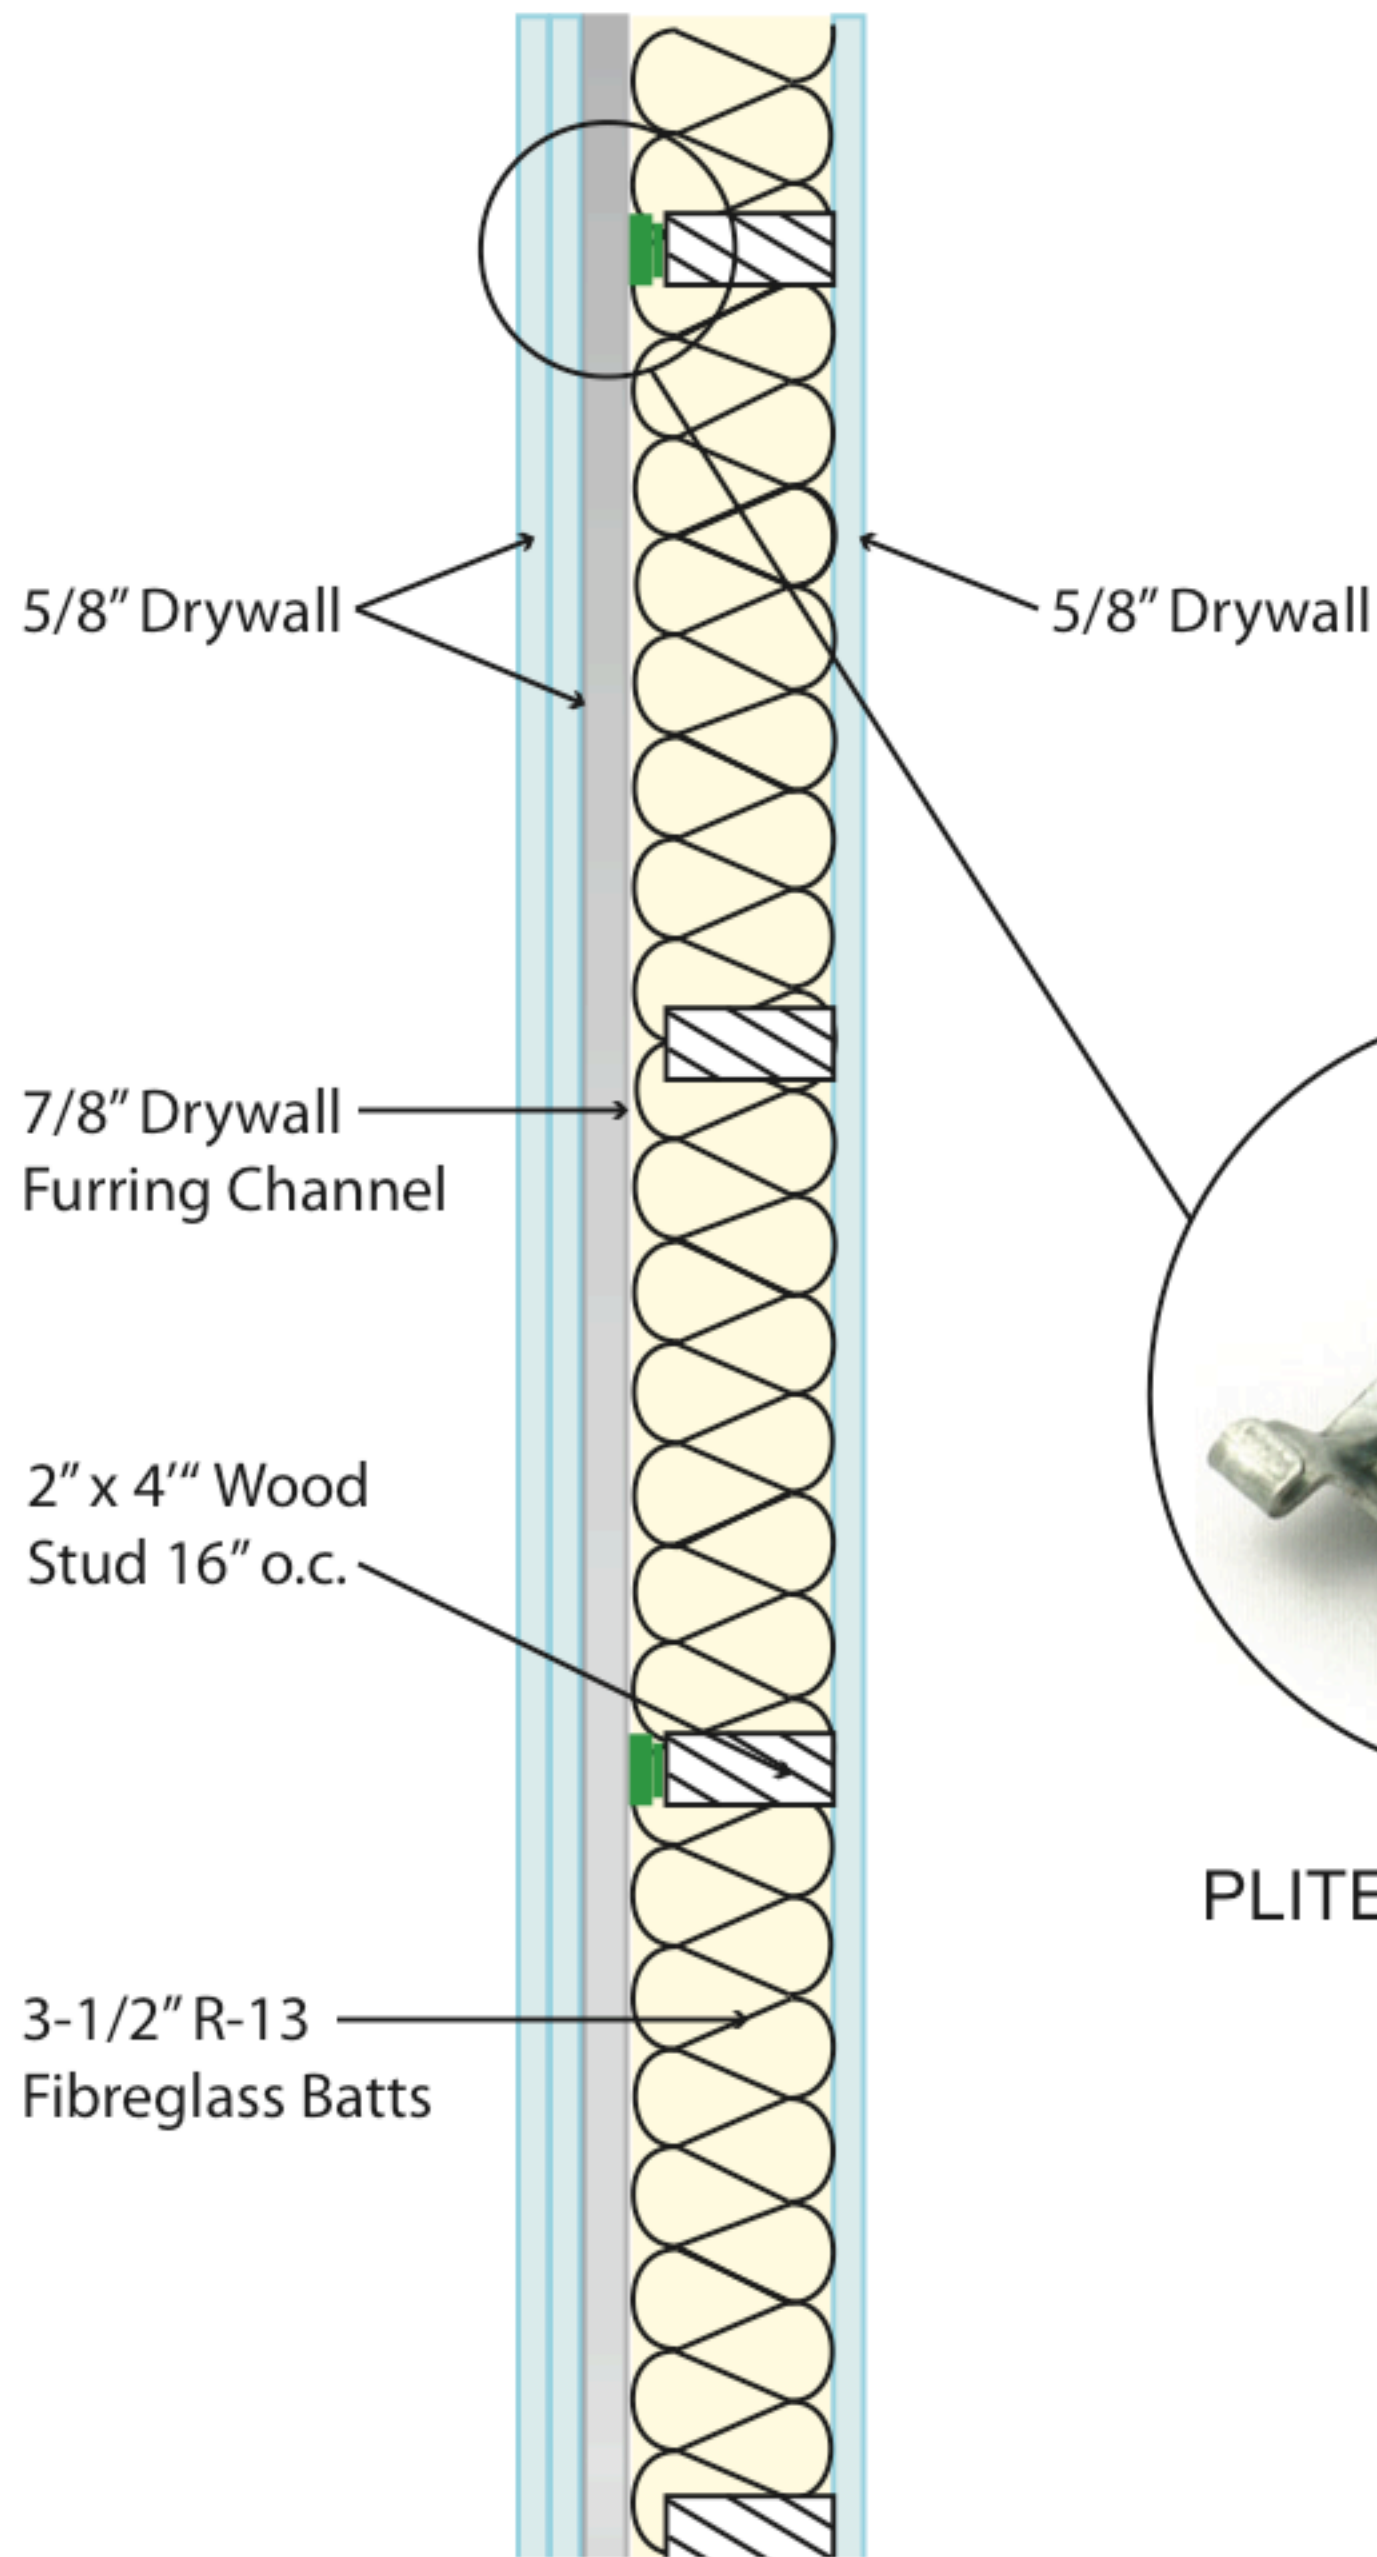

DWG: PT005



www.pliteq.com  
T. 416.449.0049 F. 416.849.0415  
1370 Don Mills Road Unit 300, Toronto, ON M3B 3N7

WALL CONSTRUCTION - WOOD STUDS  
TEST NO. TL07-672  
DATE: February 1st, 2009.