



WOOD FLOOR / CEILING ASSEMBLIES

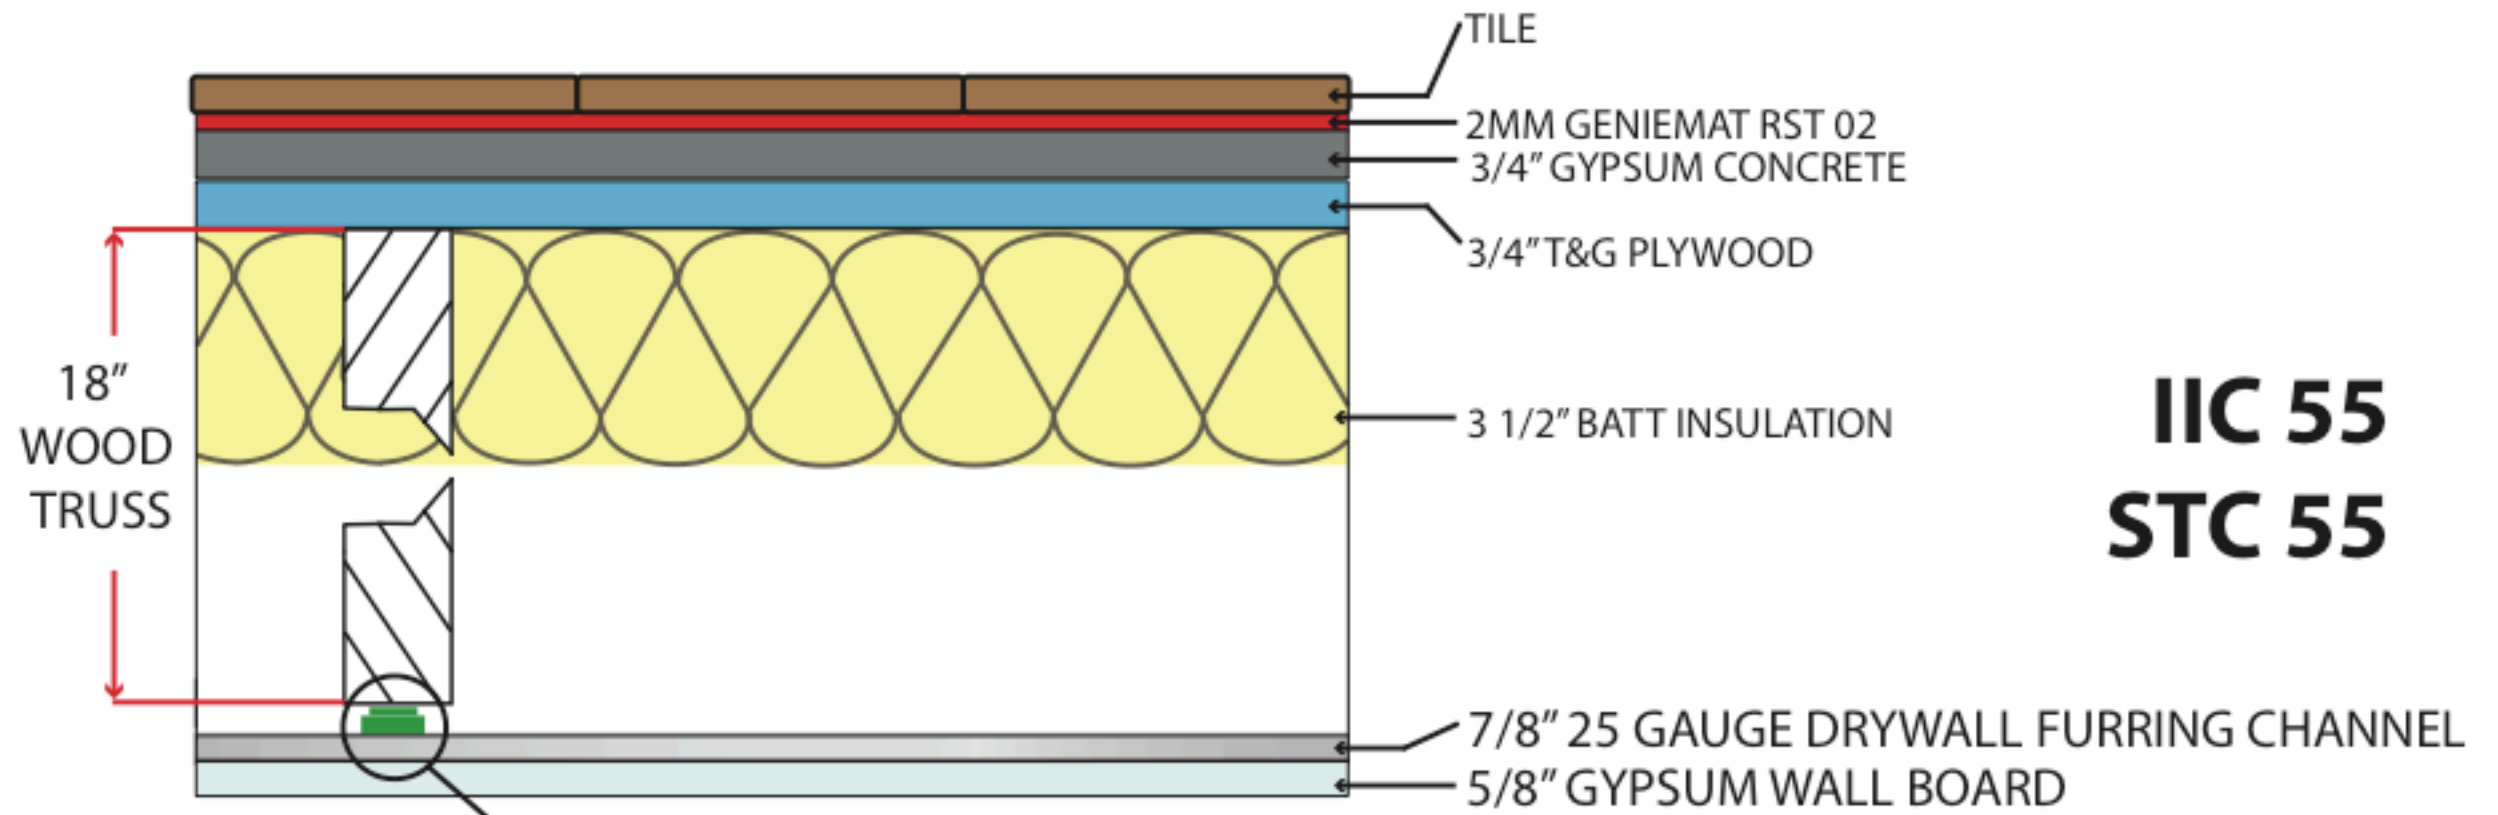

IIC 55
STC 55

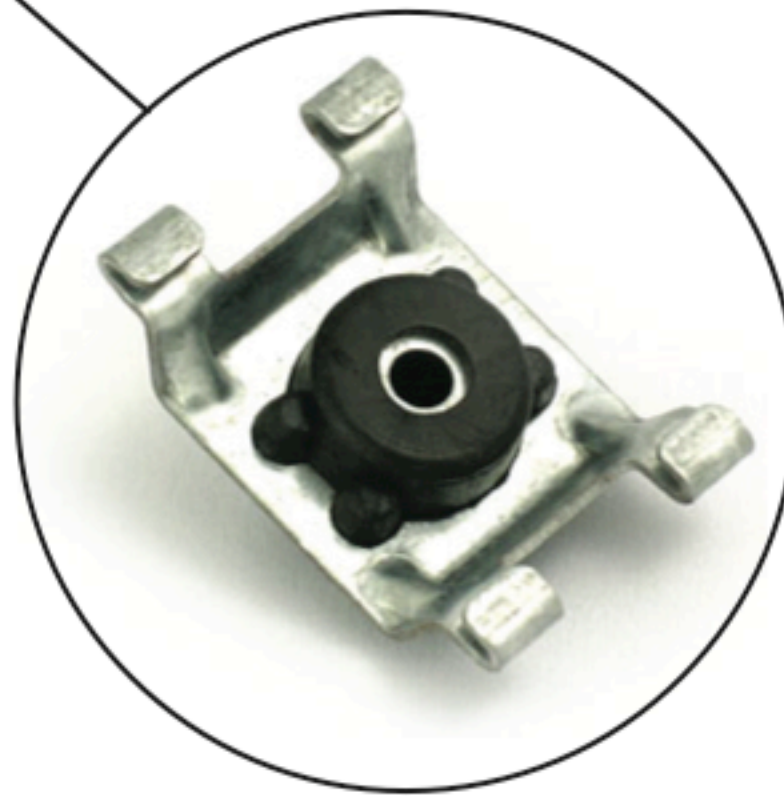

Pliteq GenieClip



DWG: PT016



www.pliteq.com
T. 416.449.0049 F. 416.849.0415
1370 Don Mills Road Unit 300, Toronto, ON M3B 3N7

WOOD FLOOR / CEILING ASSEMBLIES
TEST NO. 3164354D / 3164354C
DATE: February 1st, 2009.