



# WOOD FLOOR / CEILING ASSEMBLIES

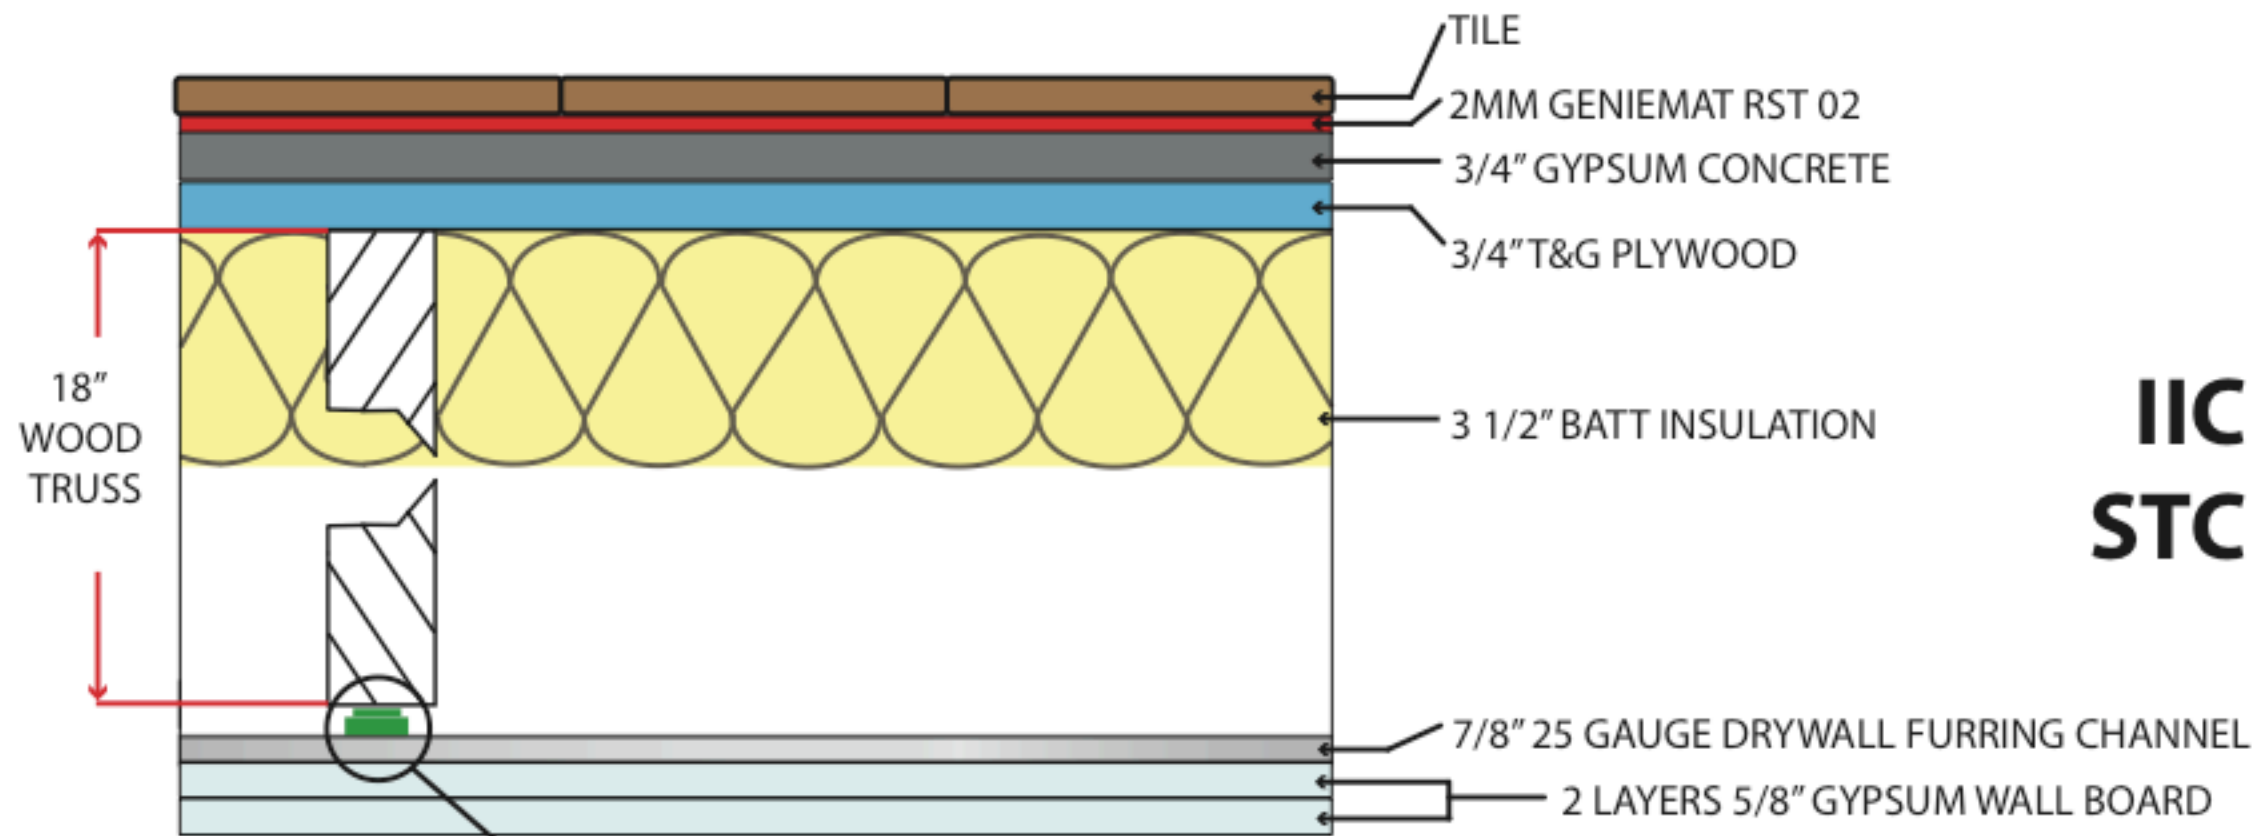

**IIC 57**  
**STC 54**

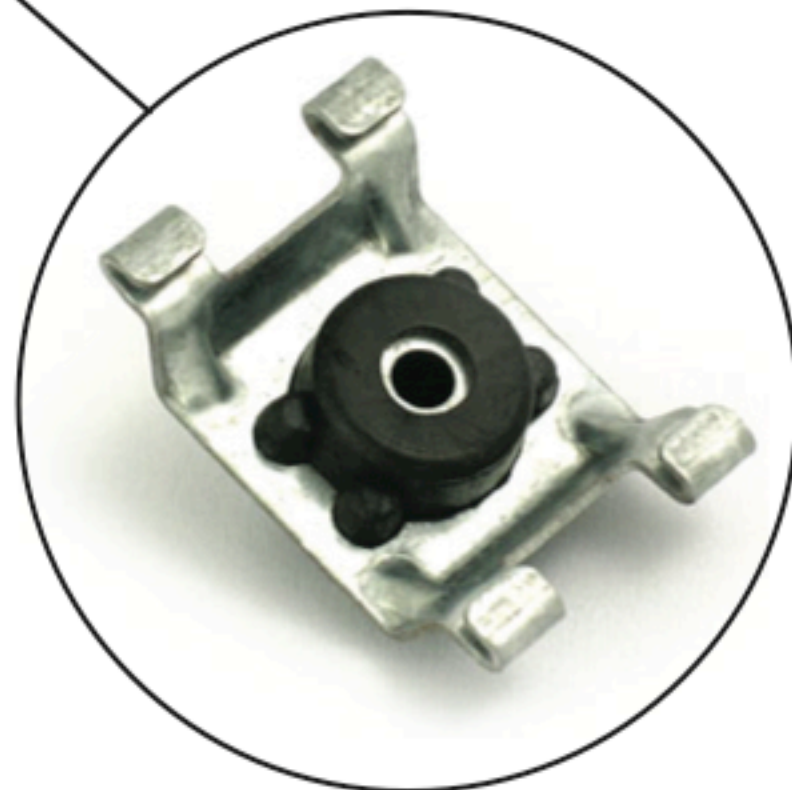

Pliteq GenieClip



DWG: PT017



www.pliteq.com  
T. 416.449.0049 F. 416.849.0415  
1370 Don Mills Road Unit 300, Toronto, ON M3B 3N7

WOOD FLOOR / CEILING ASSEMBLIES  
TEST NO. 3164354F / 3164354E  
DATE: February 1st, 2009.