



WOOD FLOOR / CEILING ASSEMBLIES
NO GYPSUM CONCRETE

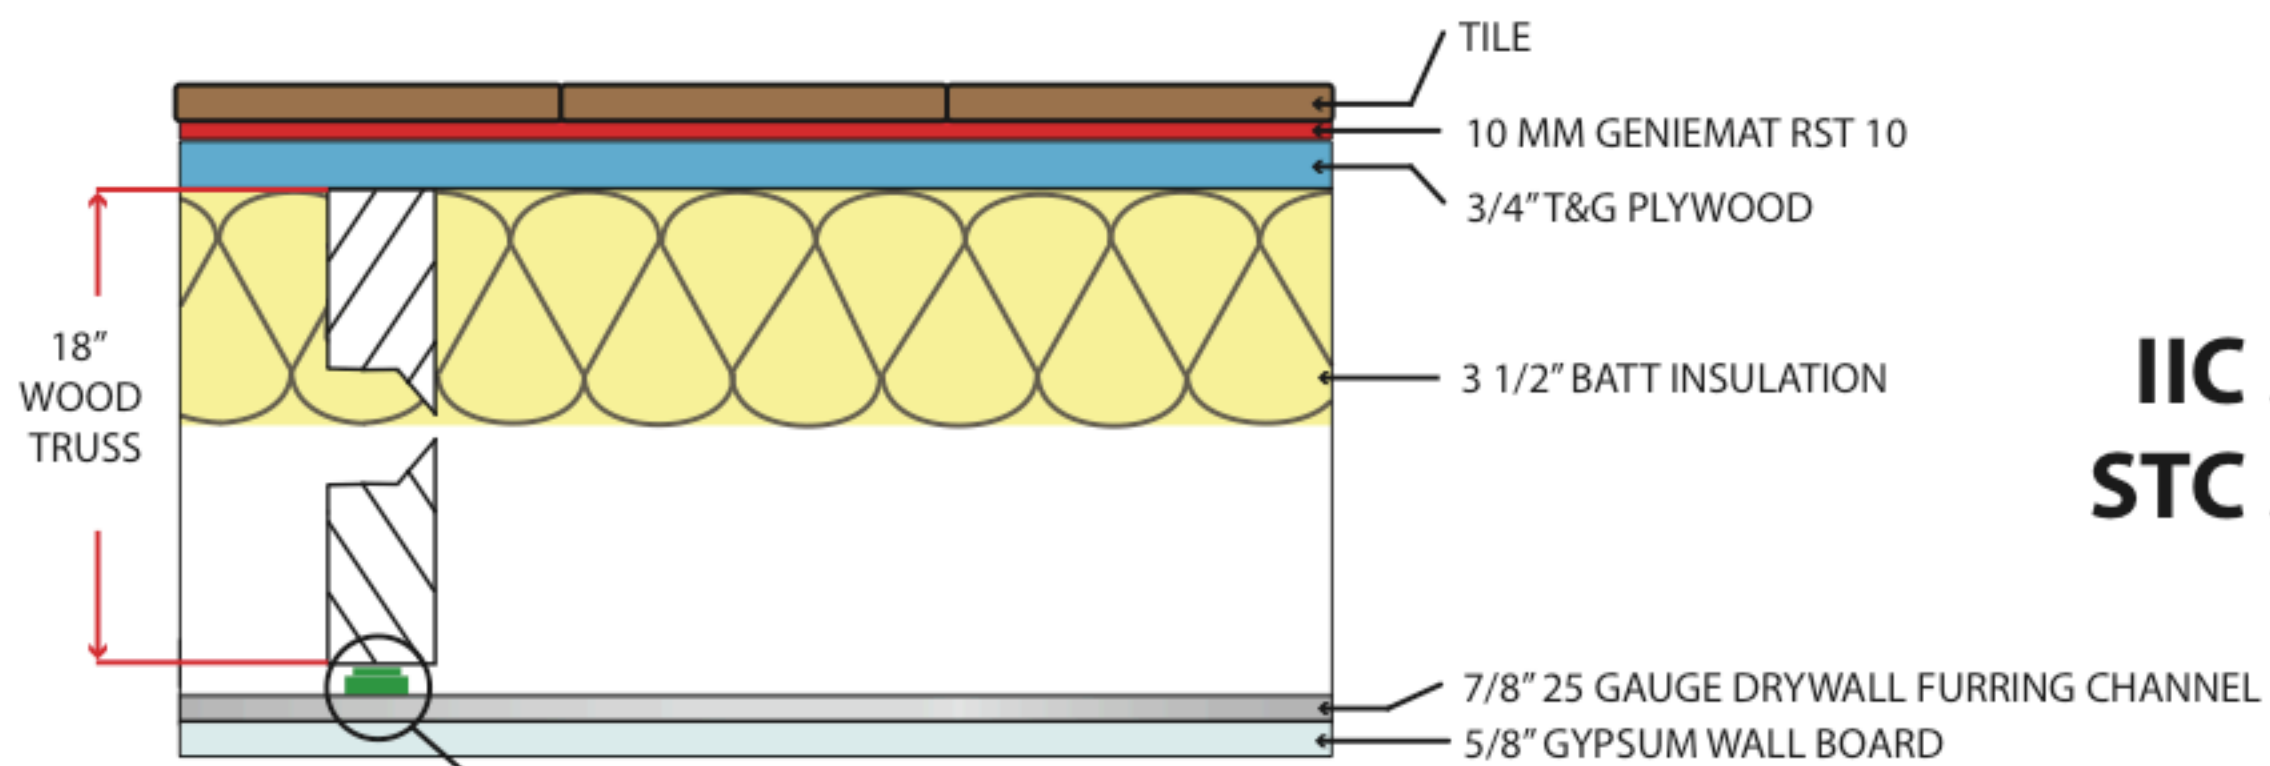

IIC 52
STC 54

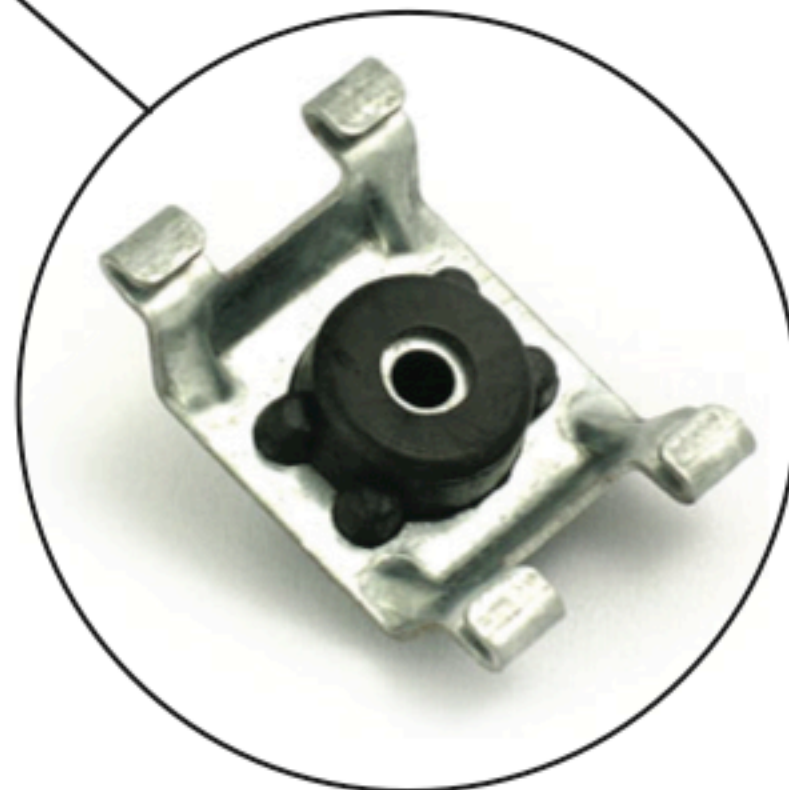

Pliteq GenieClip



DWG: PT022



www.pliteq.com
T. 416.449.0049 F. 416.849.0415
1370 Don Mills Road Unit 300, Toronto, ON M3B 3N7

WOOD FLOOR / CEILING ASSEMBLIES
NO GYPSUM CONCRETE
TEST NO. 3164354N / 3164354O
DATE: February 1st, 2009.