



# WOOD FLOOR / CEILING ASSEMBLIES

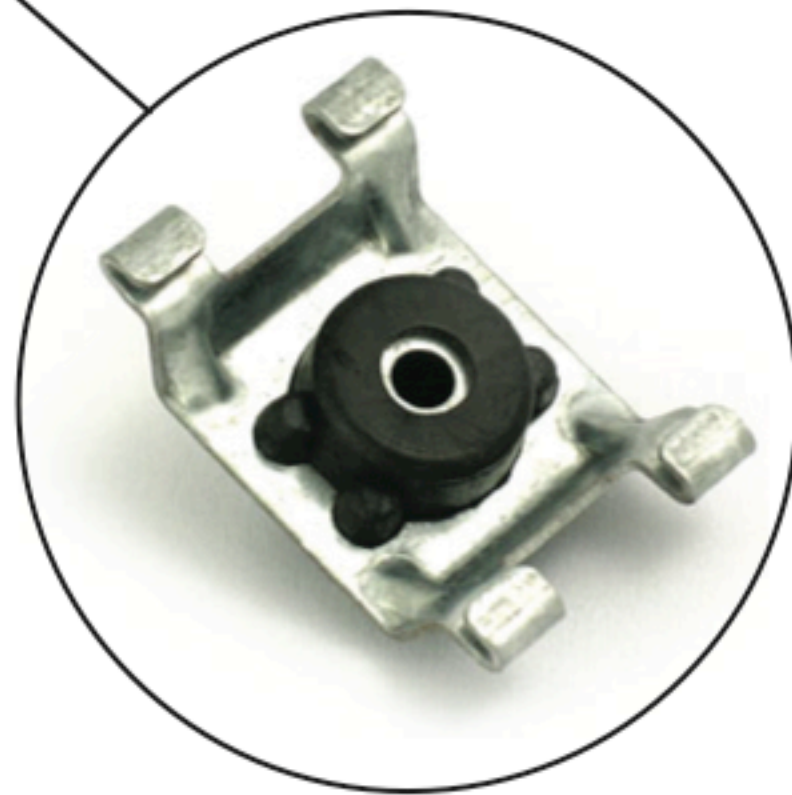

Pliteq GenieClip

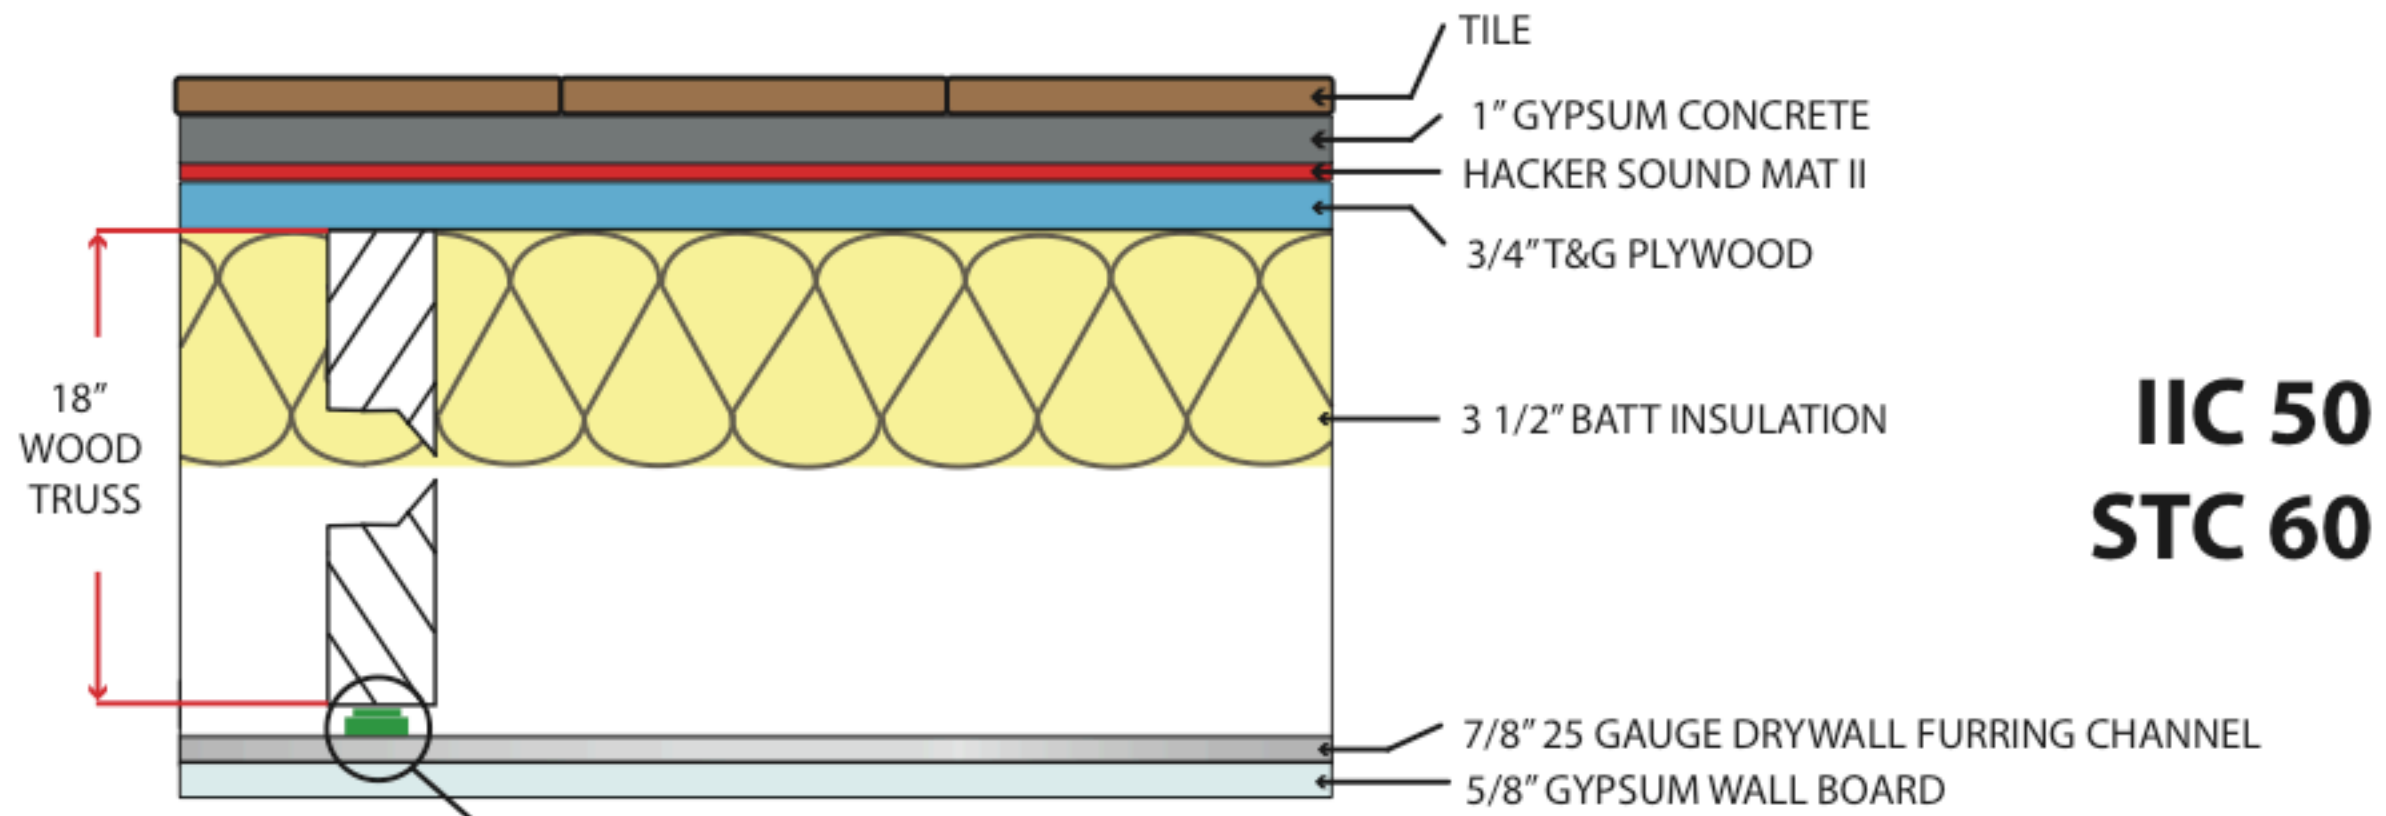

DWG: PT027



www.pliteq.com  
T. 416.449.0049 F. 416.849.0415  
1370 Don Mills Road Unit 300, Toronto, ON M3B 3N7

WOOD FLOOR / CEILING ASSEMBLIES  
TEST NO. 5008025 / 7008062  
DATE: February 1st, 2009.